


Appendix E

Transition Structure

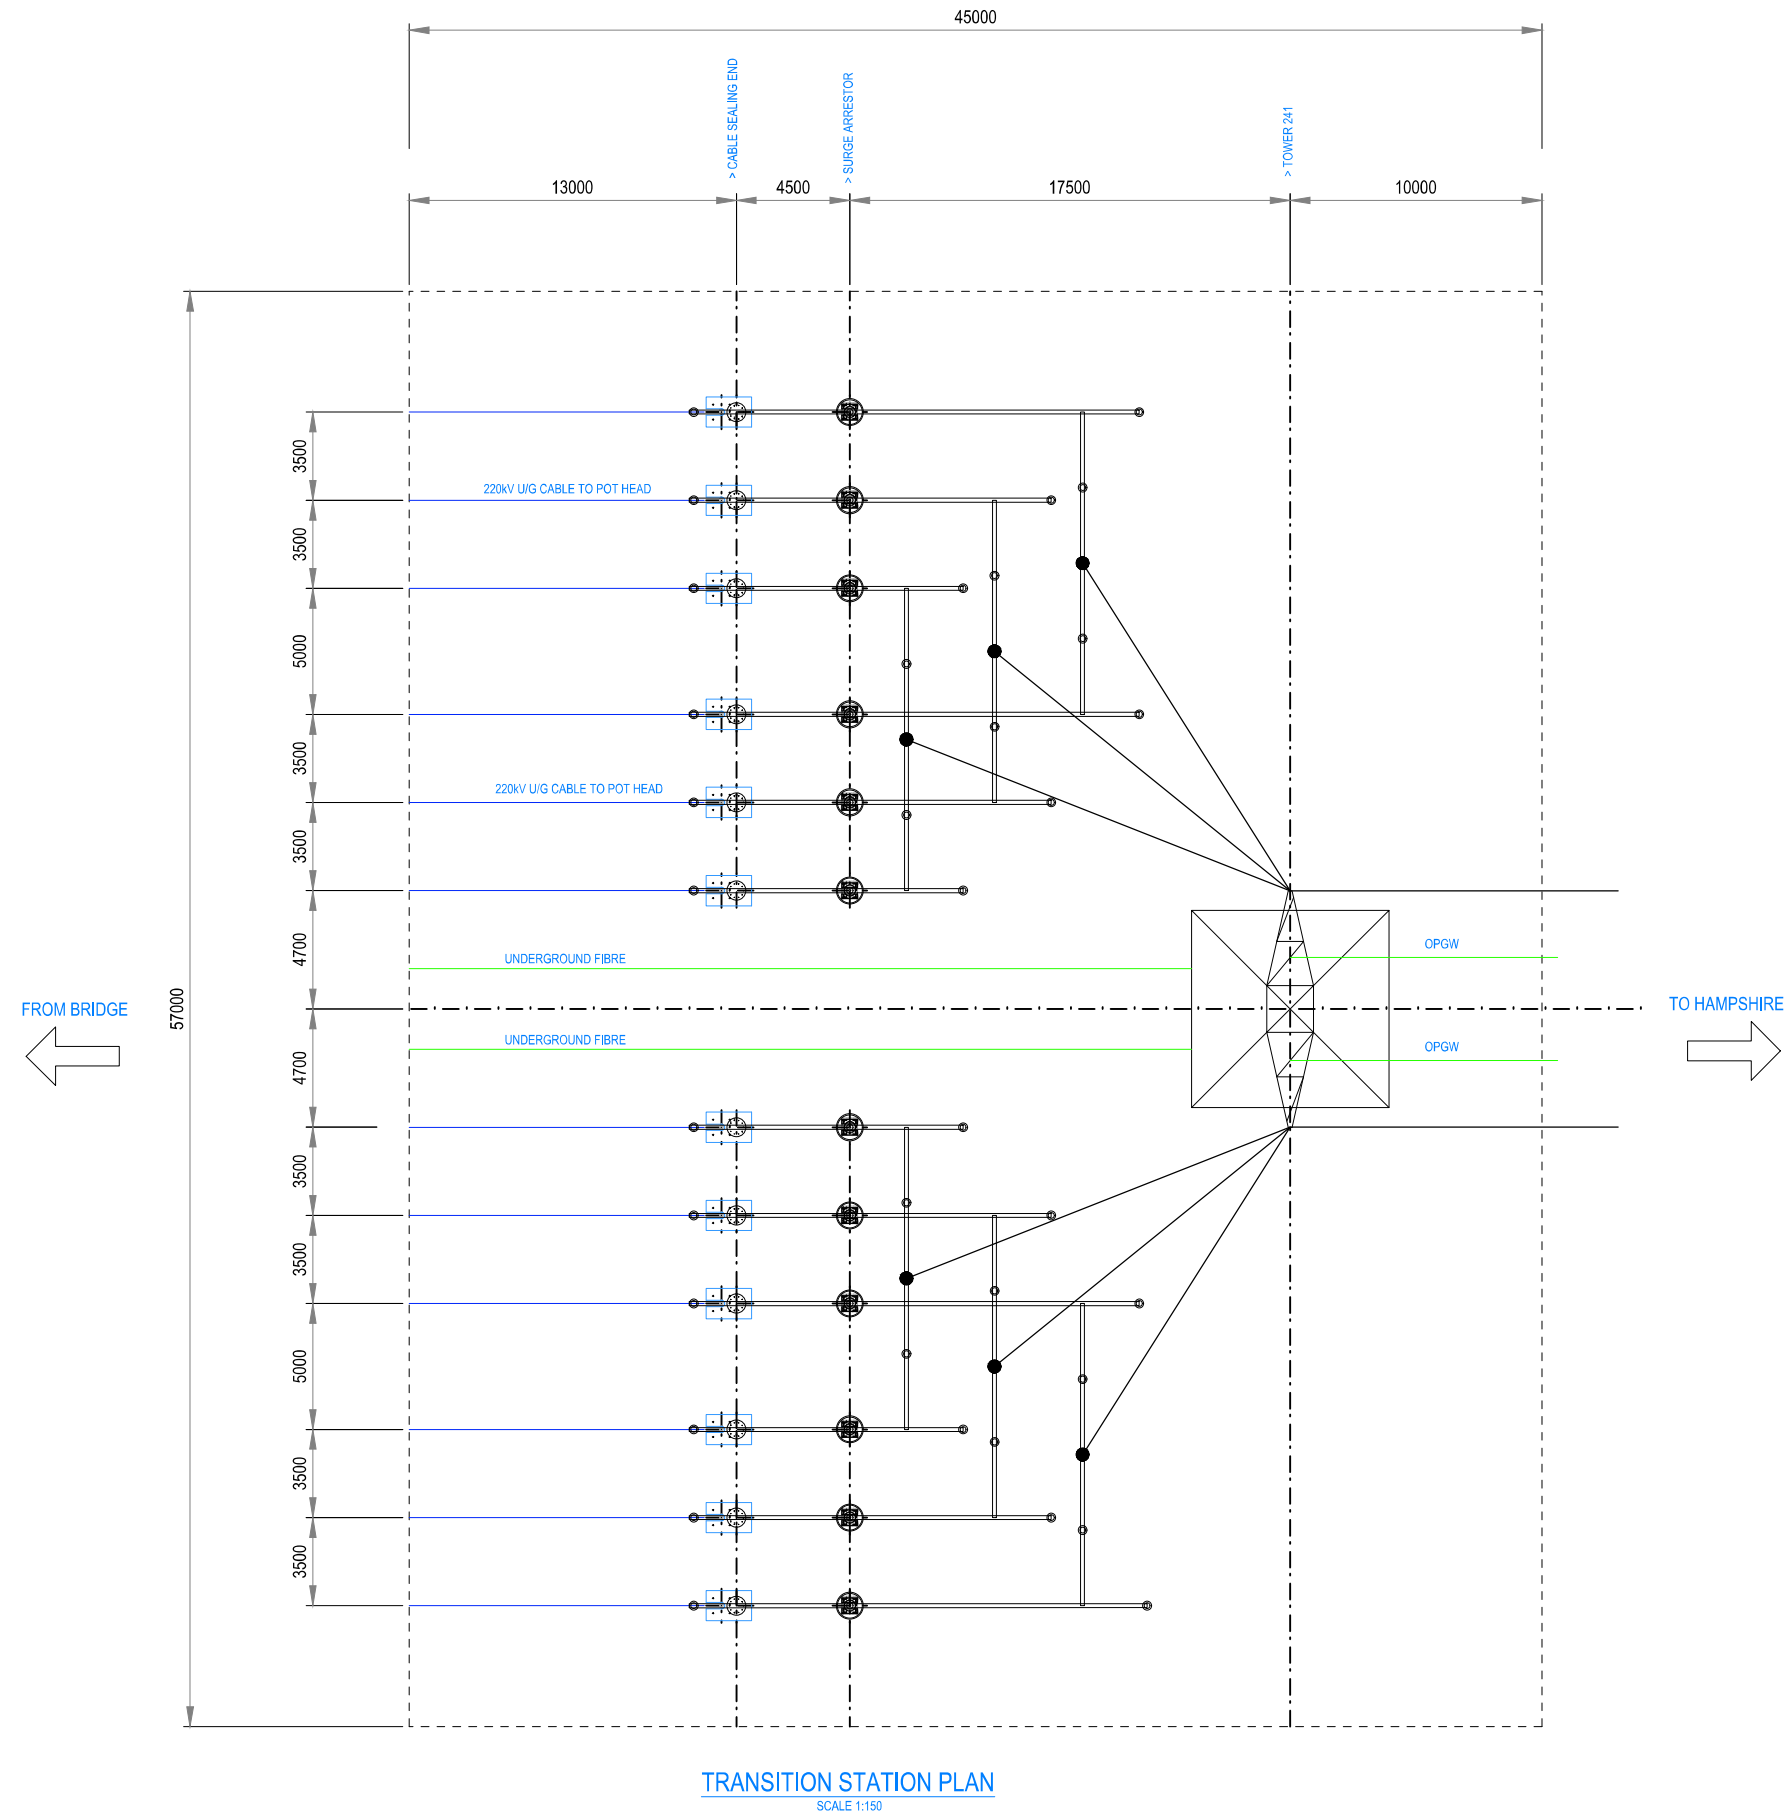

TRANSITION STATION PLAN
SCALE 1:150

No	Revision	Note: * indicates signatures on original issue of drawing or last revision of drawing	Drawn	Job Manager	Project Director	Date
0	ISSUED FOR USE		CL	AD	EM	31.10.19




2 Salamanca Square Hobart TAS 7000 Australia
GPO Box 667 Hobart TAS 7001
T 61 3 6210 0600 F 61 3 62102 0601
E hbamail@ghd.com W www.ghd.com

Conditions of Use.
This document may only be used by GHD's client (and any other person who GHD has agreed can use this document) for the purpose for which it was prepared and must not be used by any other person or for any other purpose.

Drawn	C. LAWSON	Designer	L.NICHOLS
Drafting Check		Design Check	A.DAETZ
Approved (Project Director)			
Date			
Scale	1:50	This Drawing must not be used for Construction unless signed as Approved	

Client	UPC ROBBINS ISLAND PTY LTD
Project	ROBBINS ISLAND RENEWABLE ENERGY PARK
Title	220kV TRANSITION STATION ON VAN DAIRY GENERAL ARRANGEMENT
Original Size	A1
Drawing No:	321855801-E001
Rev:	0

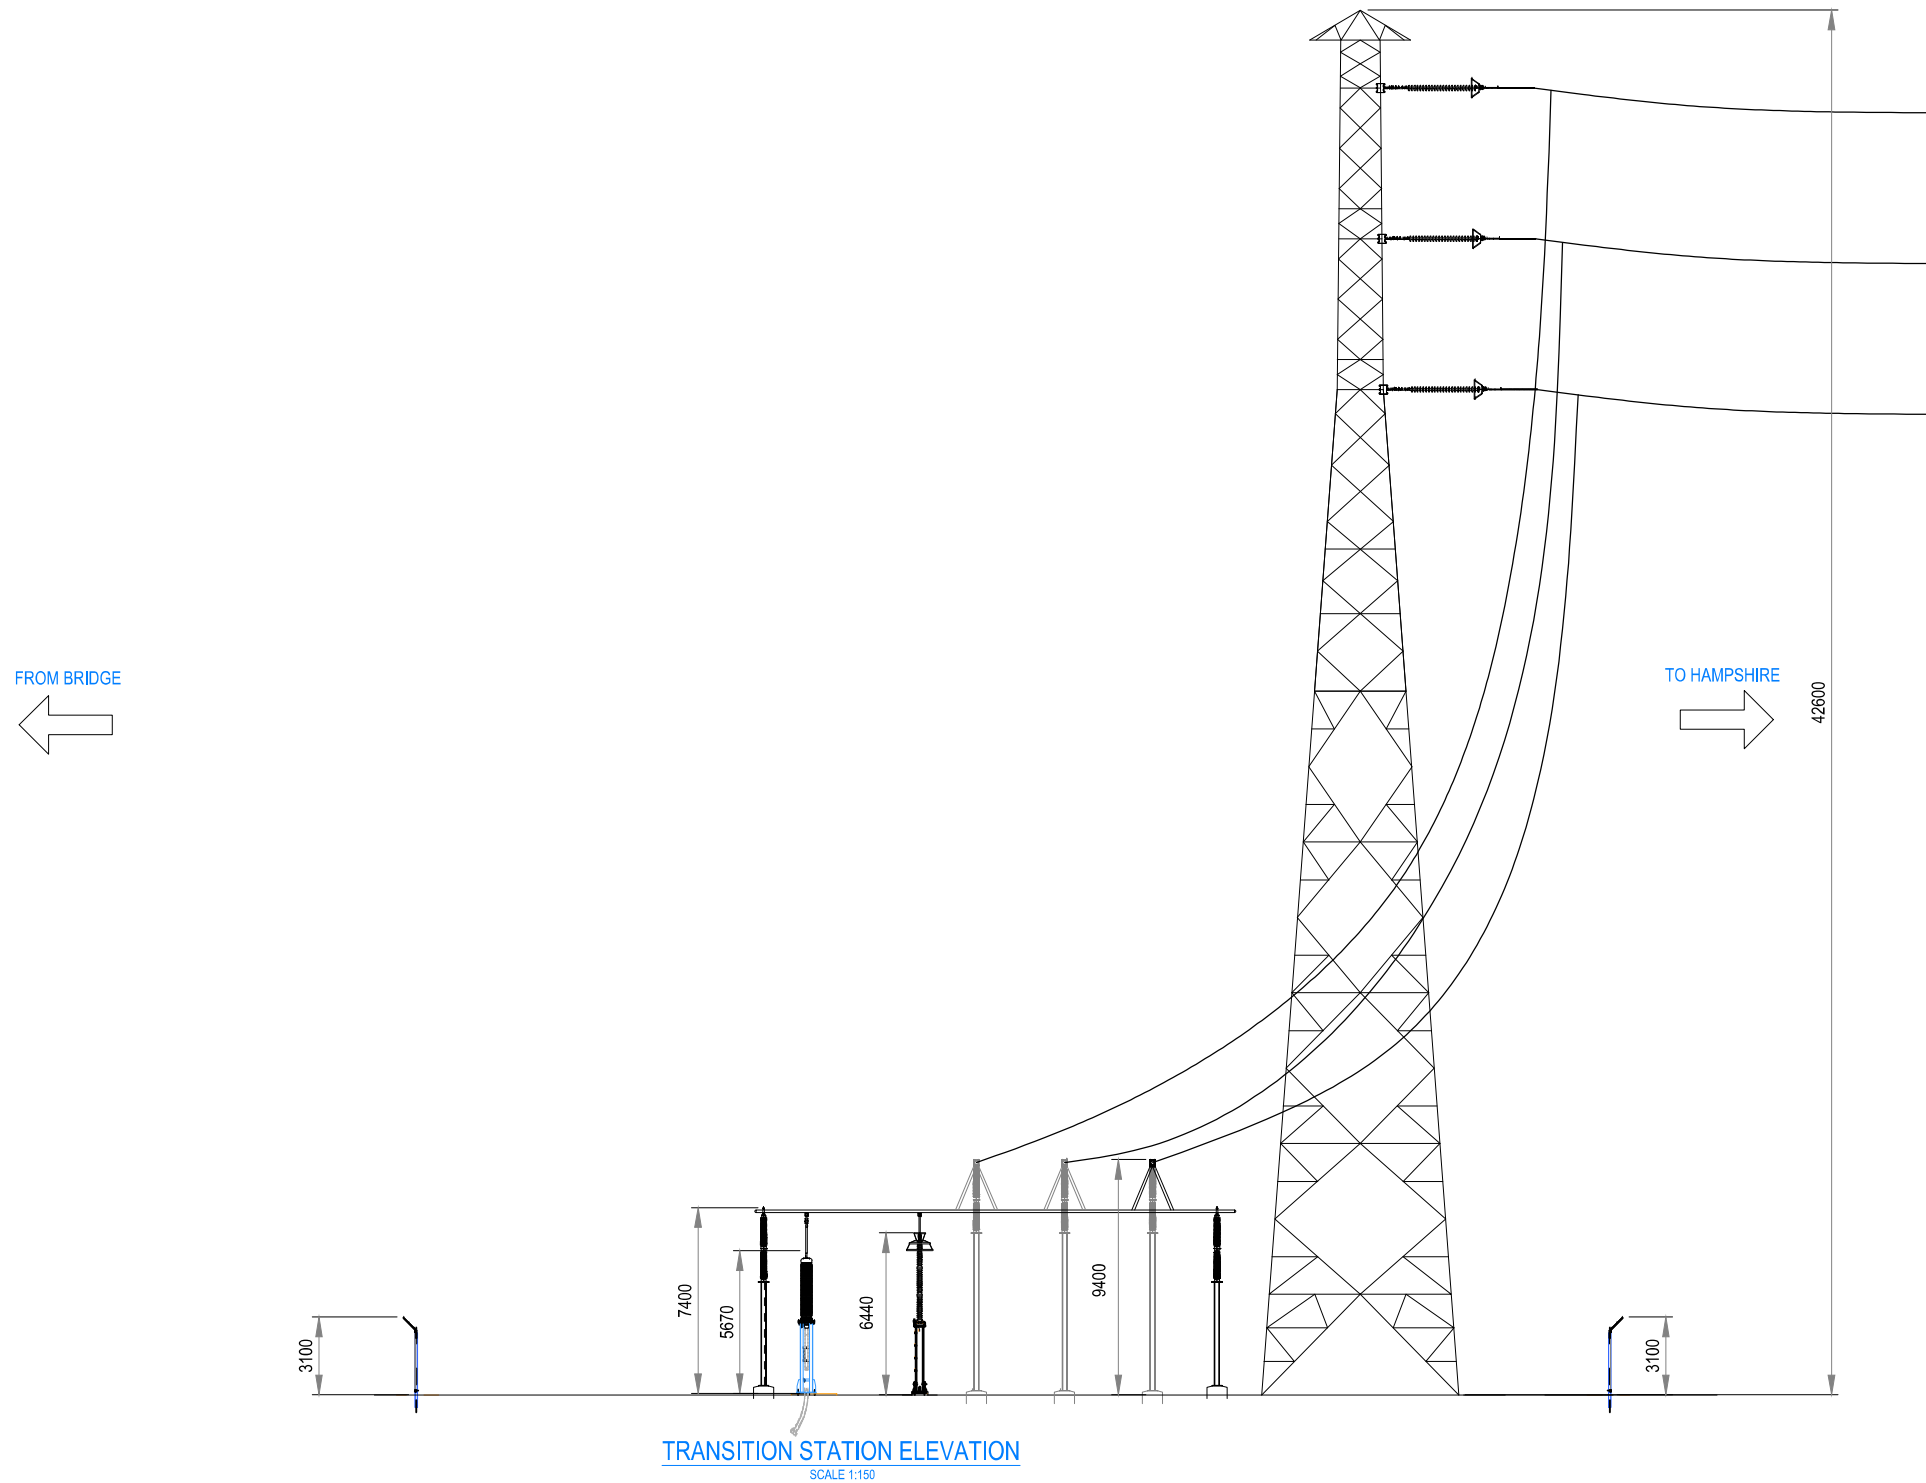

No	Revision	Note: * indicates signatures on original issue of drawing or last revision of drawing	Drawn	Job Manager	Project Director	Date
0	ISSUED FOR USE		CL	AD	EM	31.10.19



2 Salamanca Square Hobart TAS 7000 Australia
 GPO Box 667 Hobart TAS 7001
 T 61 3 6210 0600 F 61 3 62102 0601
 E hbamail@ghd.com W www.ghd.com

Conditions of Use.
 This document may only be used by GHD's client (and any other person who GHD has agreed can use this document) for the purpose for which it was prepared and must not be used by any other person or for any other purpose.

Drawn	C. LAWSON	Designer	L.NICHOLS
Drafting Check		Design Check	A.DAETZ
Approved (Project Director)			
Date			
Scale	NTS		

Client	UPC ROBBINS ISLAND PTY LTD		
Project	ROBBINS ISLAND RENEWABLE ENERGY PARK		
Title	220kV TRANSITION STATION ON VAN DAIRY ELEVATION		
Original Size	A1	Drawing No:	321855801-E002
Rev:	0		