


# St Patricks Plains Wind Farm - Showing WTGs removed or relocated during project planning

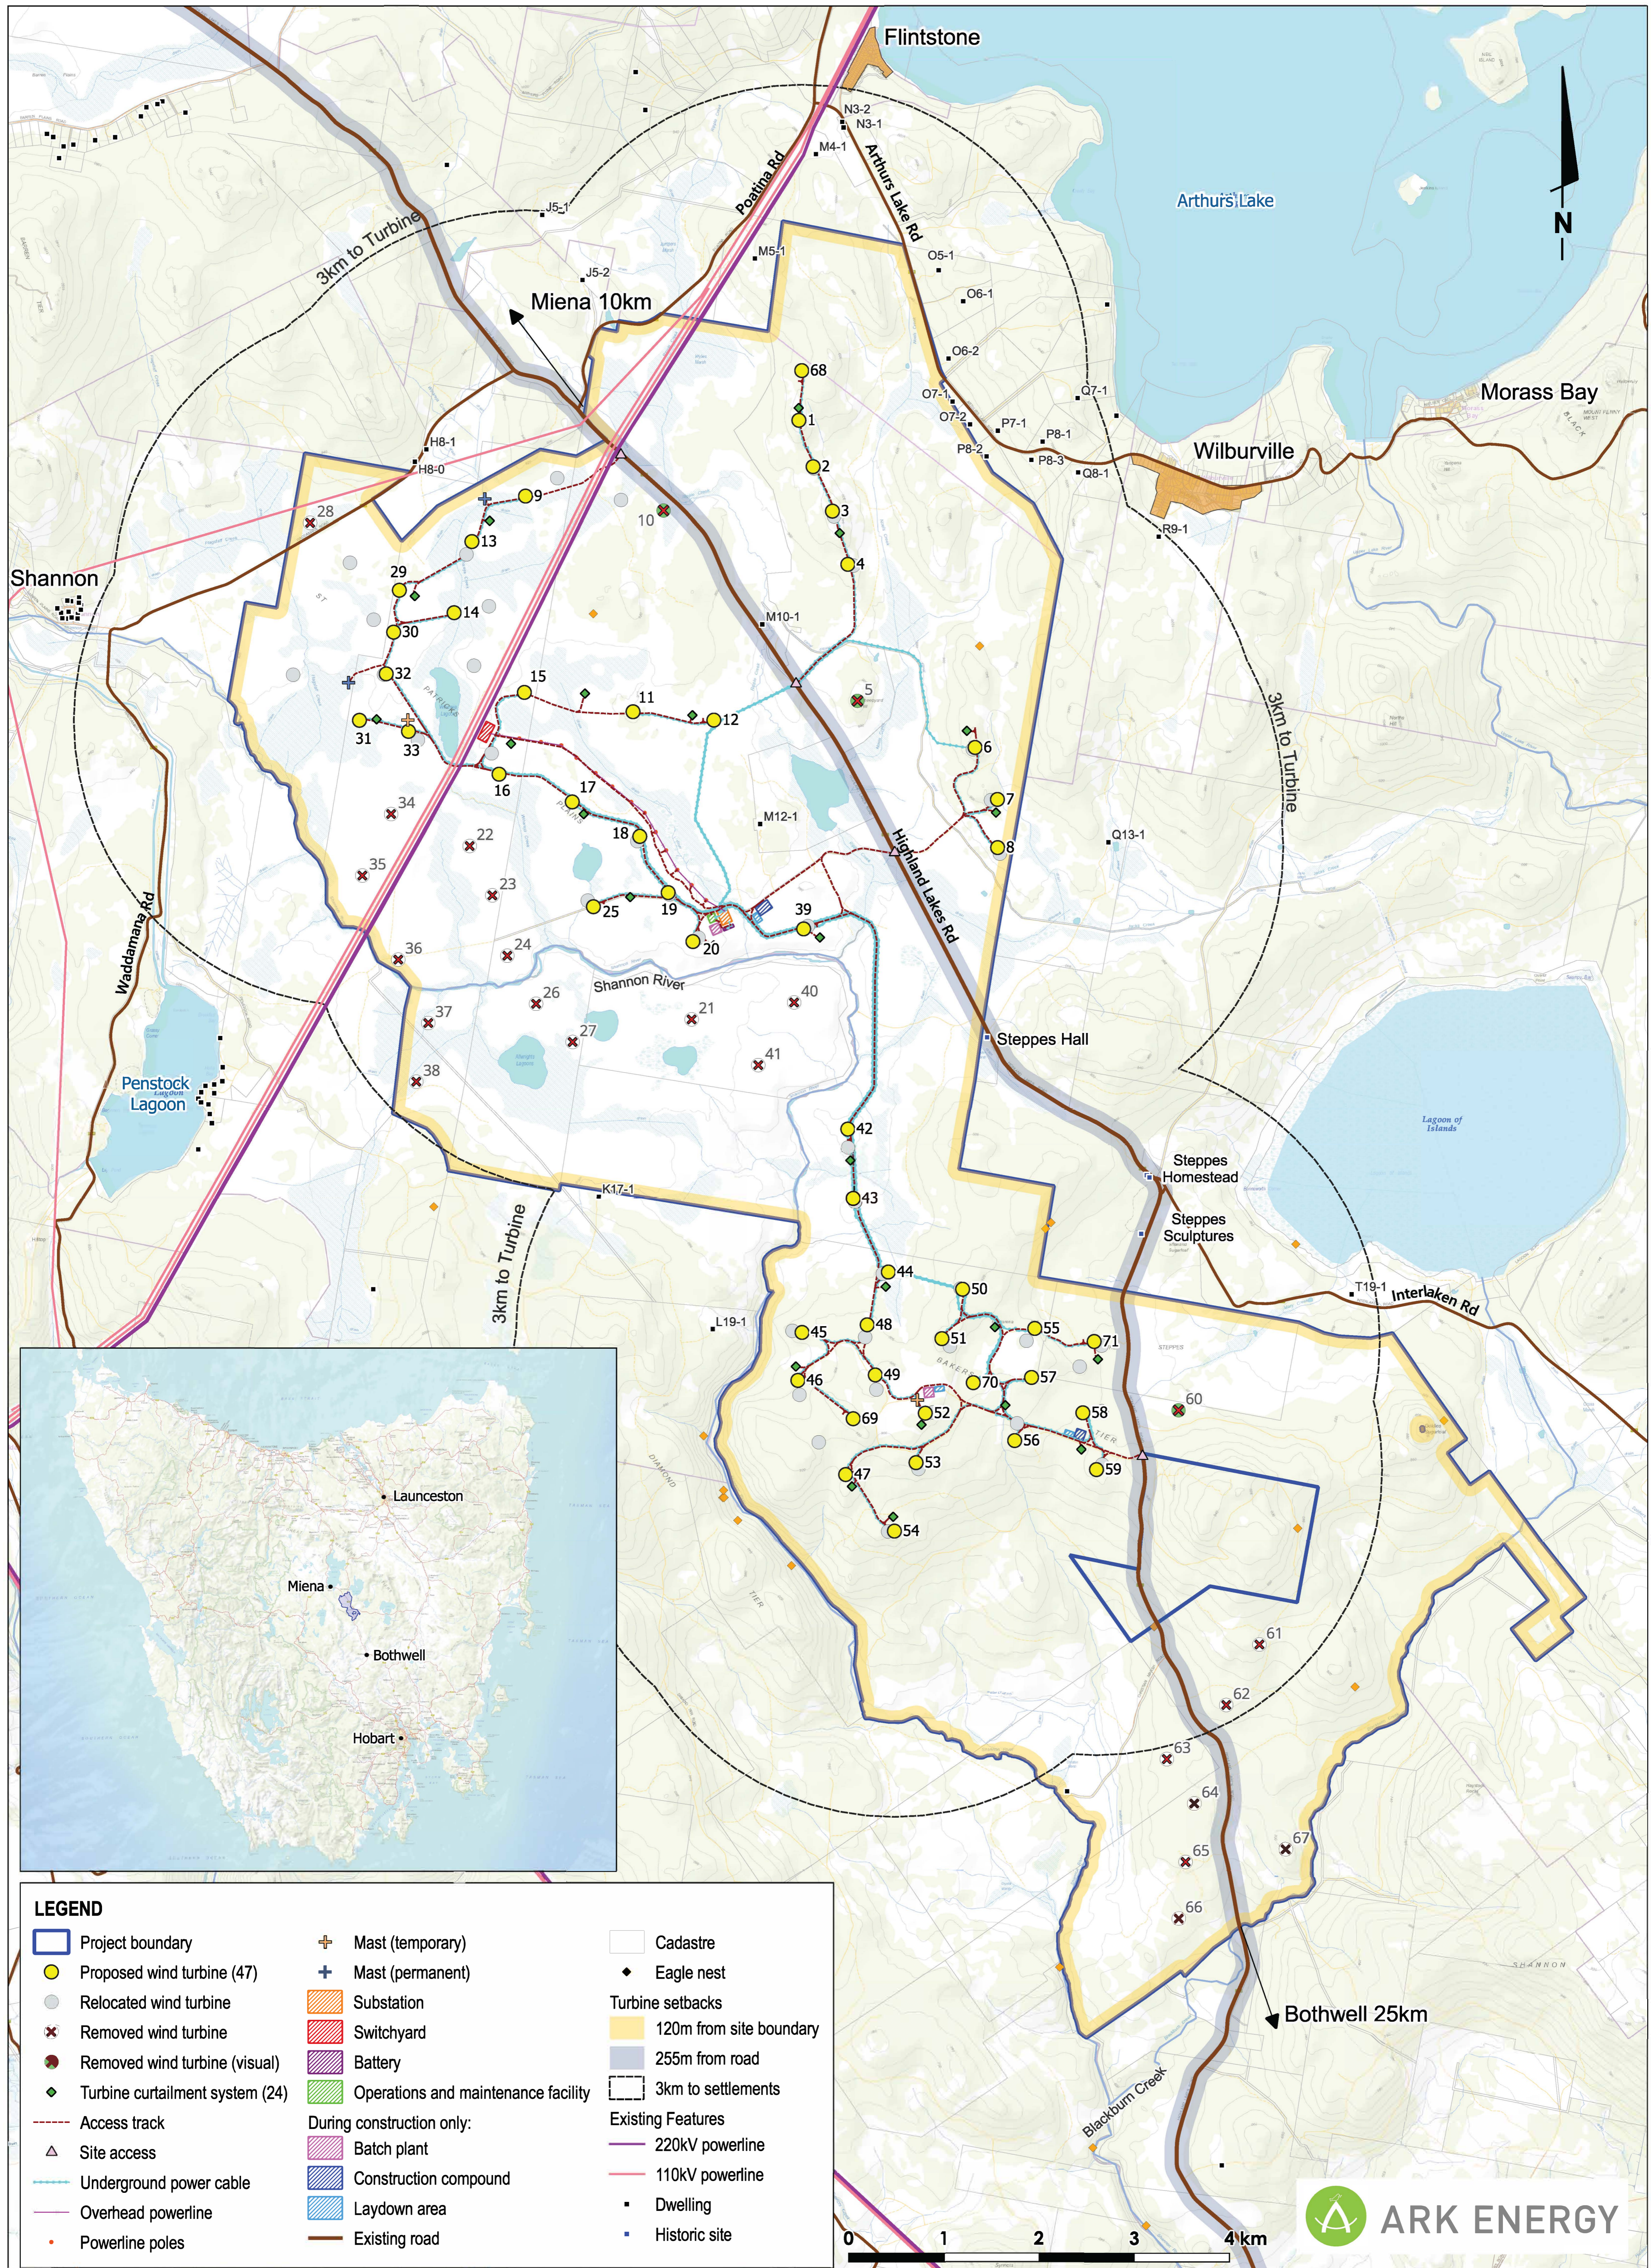

**LEGEND**

Project boundary	Mast (temporary)	Cadastre
Proposed wind turbine (47)	Mast (permanent)	Eagle nest
Relocated wind turbine	Substation	<b>Turbine setbacks</b>
Removed wind turbine	Switchyard	120m from site boundary
Removed wind turbine (visual)	Battery	255m from road
Turbine curtailment system (24)	Operations and maintenance facility	3km to settlements
Access track	<b>During construction only:</b>	<b>Existing Features</b>
Site access	Batch plant	220kV powerline
Underground power cable	Construction compound	110kV powerline
Overhead powerline	Laydown area	Dwelling
Powerline poles	Existing road	Historic site